

DRAFT

CONCEPT 6A-2

LEGEND:

MAY 2020

PROPOSED NEW/WIDENED BRIDGE STRUCTURE

PROPOSED BARRIER/RETAINING WALL

PROPOSED SIDEWALK

FLORIDA GAS LINE

EXISTING LIMITED ACCESS RIGHT OF WAY

EXISTING RIGHT OF WAY

PROPOSED LIMITED ACCESS RIGHT OF WAY

PROPOSED RIGHT OF WAY

FWC EAGLE NEST LOCATION

PROPOSED FTE IMPROVEMENTS

PROPOSED SW 10TH STREET CONNECTOR LANES

PROPOSED SW 10TH STREET LOCAL LANES

PROPOSED SW 10TH STREET 2ND LEVEL BRIDGE

MEDIAN / GREEN SPACE




LOOP RAMP REMOVAL

GENERAL USE LANE RAMP

CONNECTOR LANE

TRAFFIC SIGNAL

DRAFT

 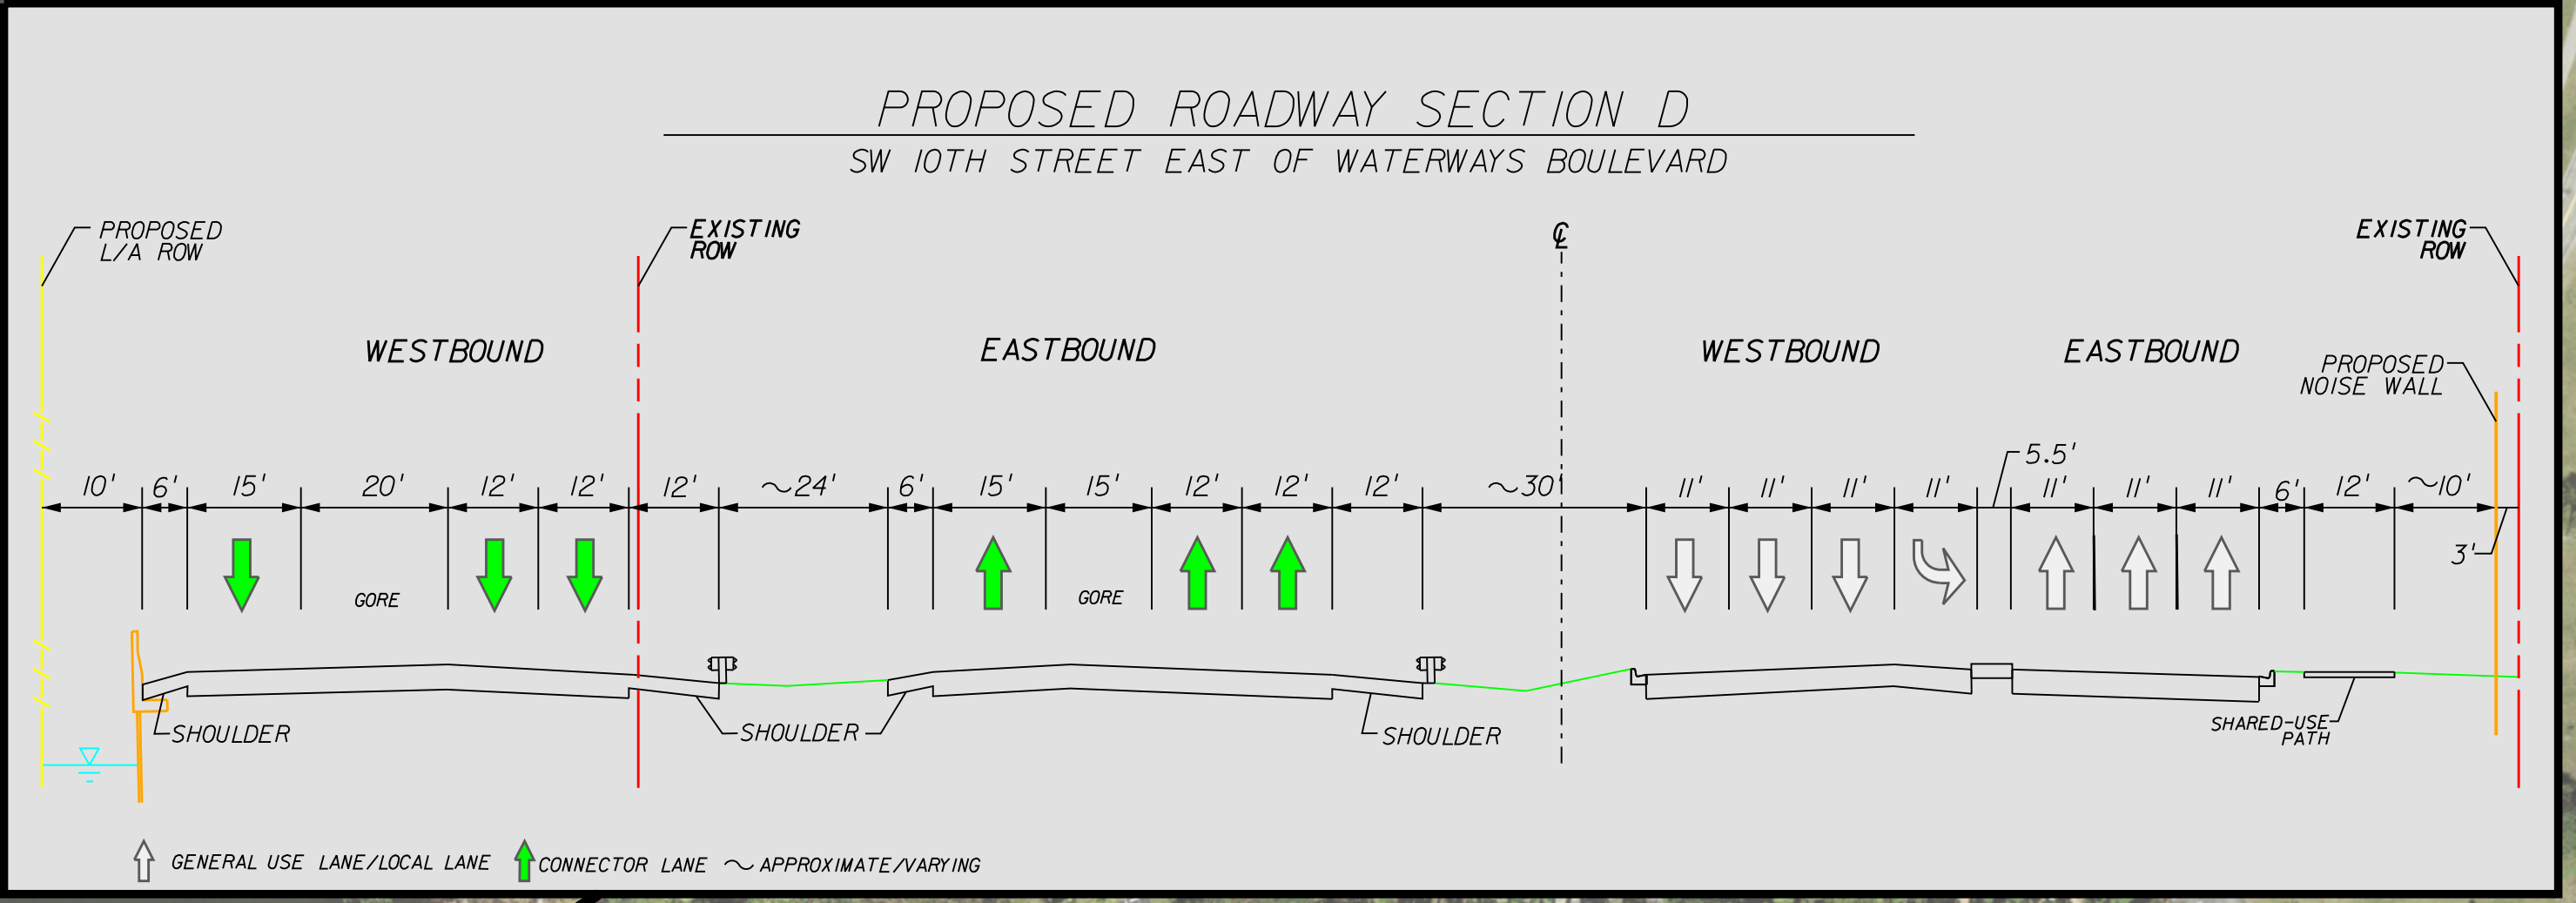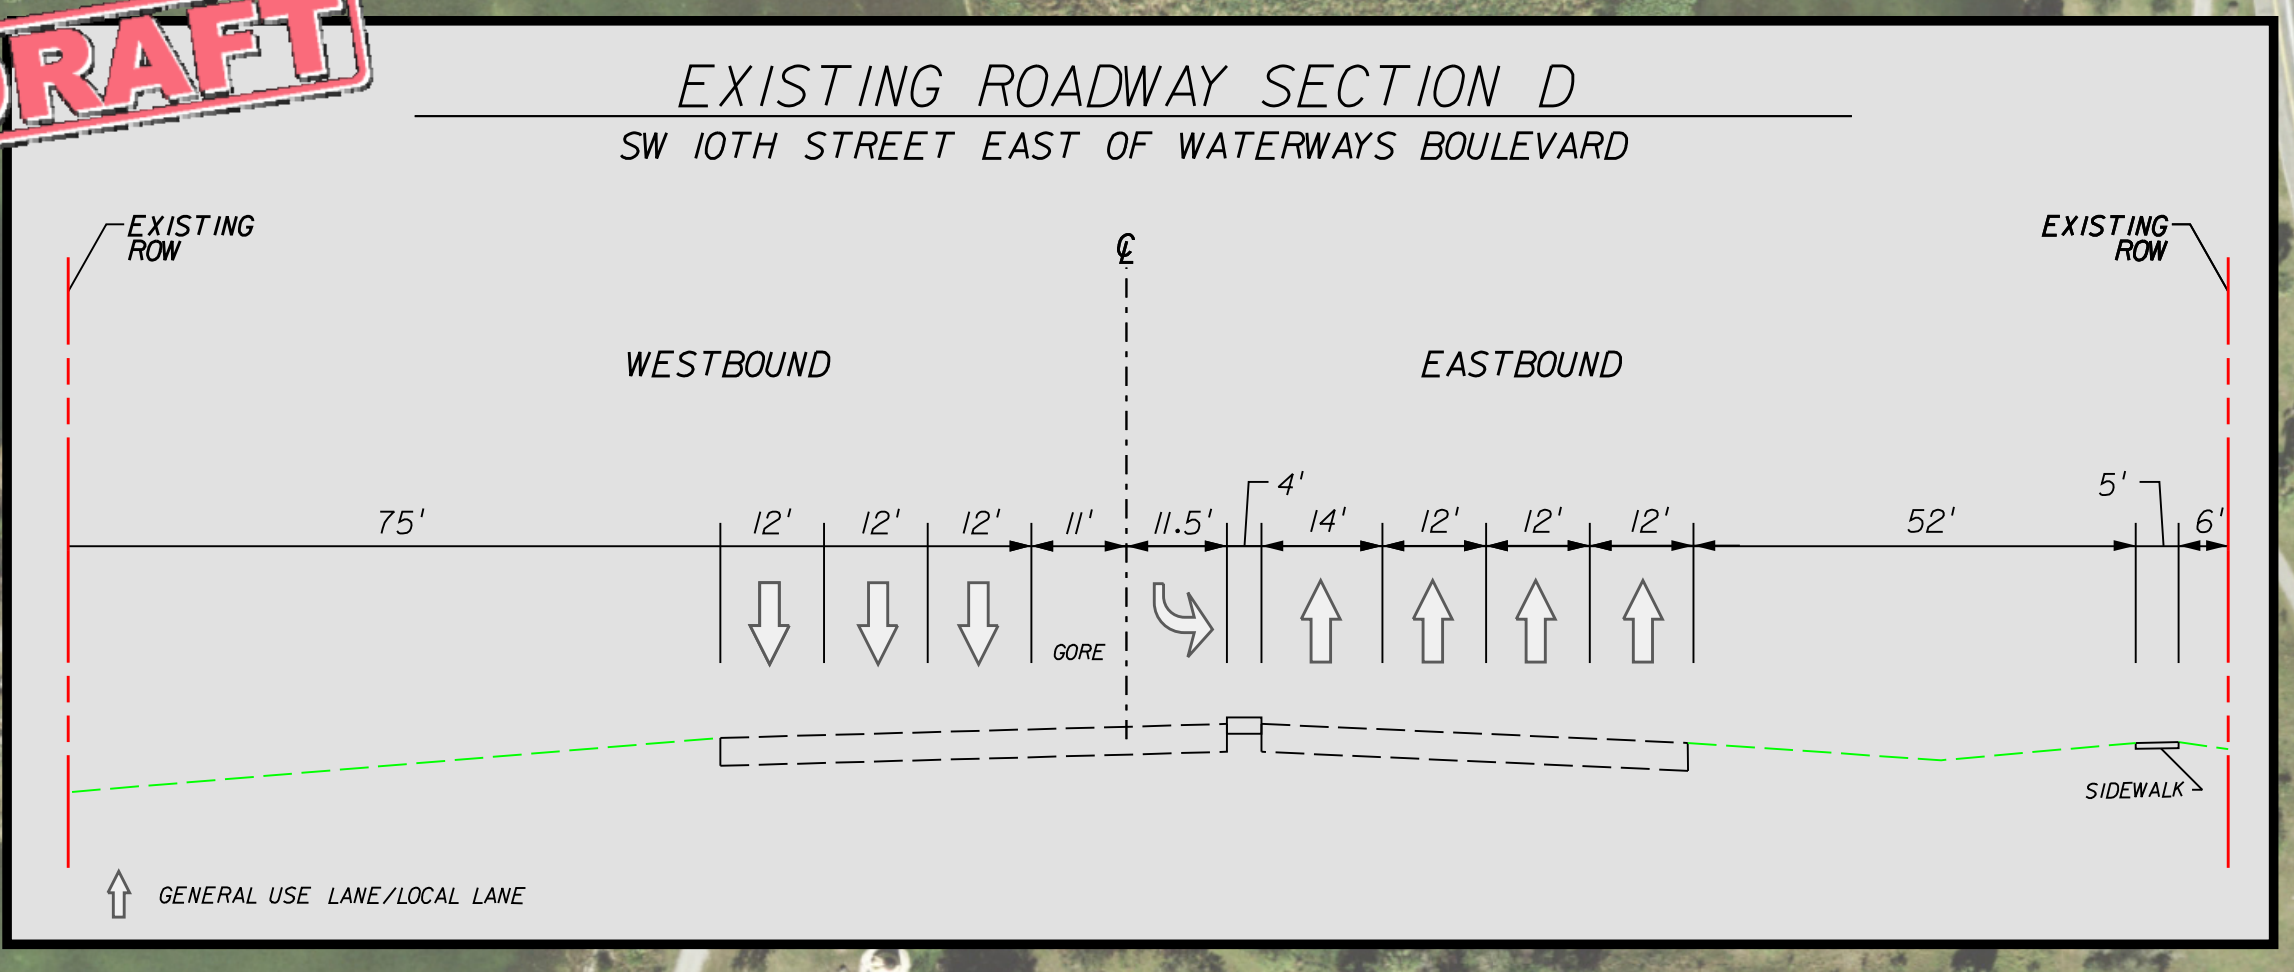

TO SAWGRASS EXPRESSWAY,
US 441 AND LYONS ROAD VIA
COLLECTOR DISTRIBUTOR ROADWAY

FROM FLORIDA'S TURNPIKE
TO SAWGRASS EXPRESSWAY

FROM SAWGRASS EXPRESSWAY
TO FLORIDA'S TURNPIKE

FROM SAWGRASS EXPRESSWAY
TO SW 10TH STREET
CONNECTOR

FROM SW 10TH STREET
CONNECTOR TO
FLORIDA'S TURNPIKE

FROM FLORIDA'S TURNPIKE
TO SW 10TH STREET CONNECTOR

FROM FLORIDA'S TURNPIKE
TO SW 10TH STREET CONNECTOR

FROM SW 10TH STREET
CONNECTOR TO LYONS
ROAD AND US 441

FROM SW 10TH STREET
CONNECTOR TO
FLORIDA'S TURNPIKE



SAWGRASS EXPRESSWAY (SR 869) WIDENING PD&E STUDY
From South of US 441/SR 7 (MP 18.0) to Powerline Road (MP 22.0)
FPID No.: 437153-1-22-01
ETOM No: 14280